


REV.	ISSUED DATE	REASON FOR ISSUE	DRAWN BY	CHK'D BY	APPR. 1	APPR. 2	CLIENT APPR.
C1	03/24/06	ISSUED FOR COMMENT	EB	RK	MS	TH	
A1	02/22/08	APPROVED FOR CONSTRUCTION	GR	RK	TS	TH	

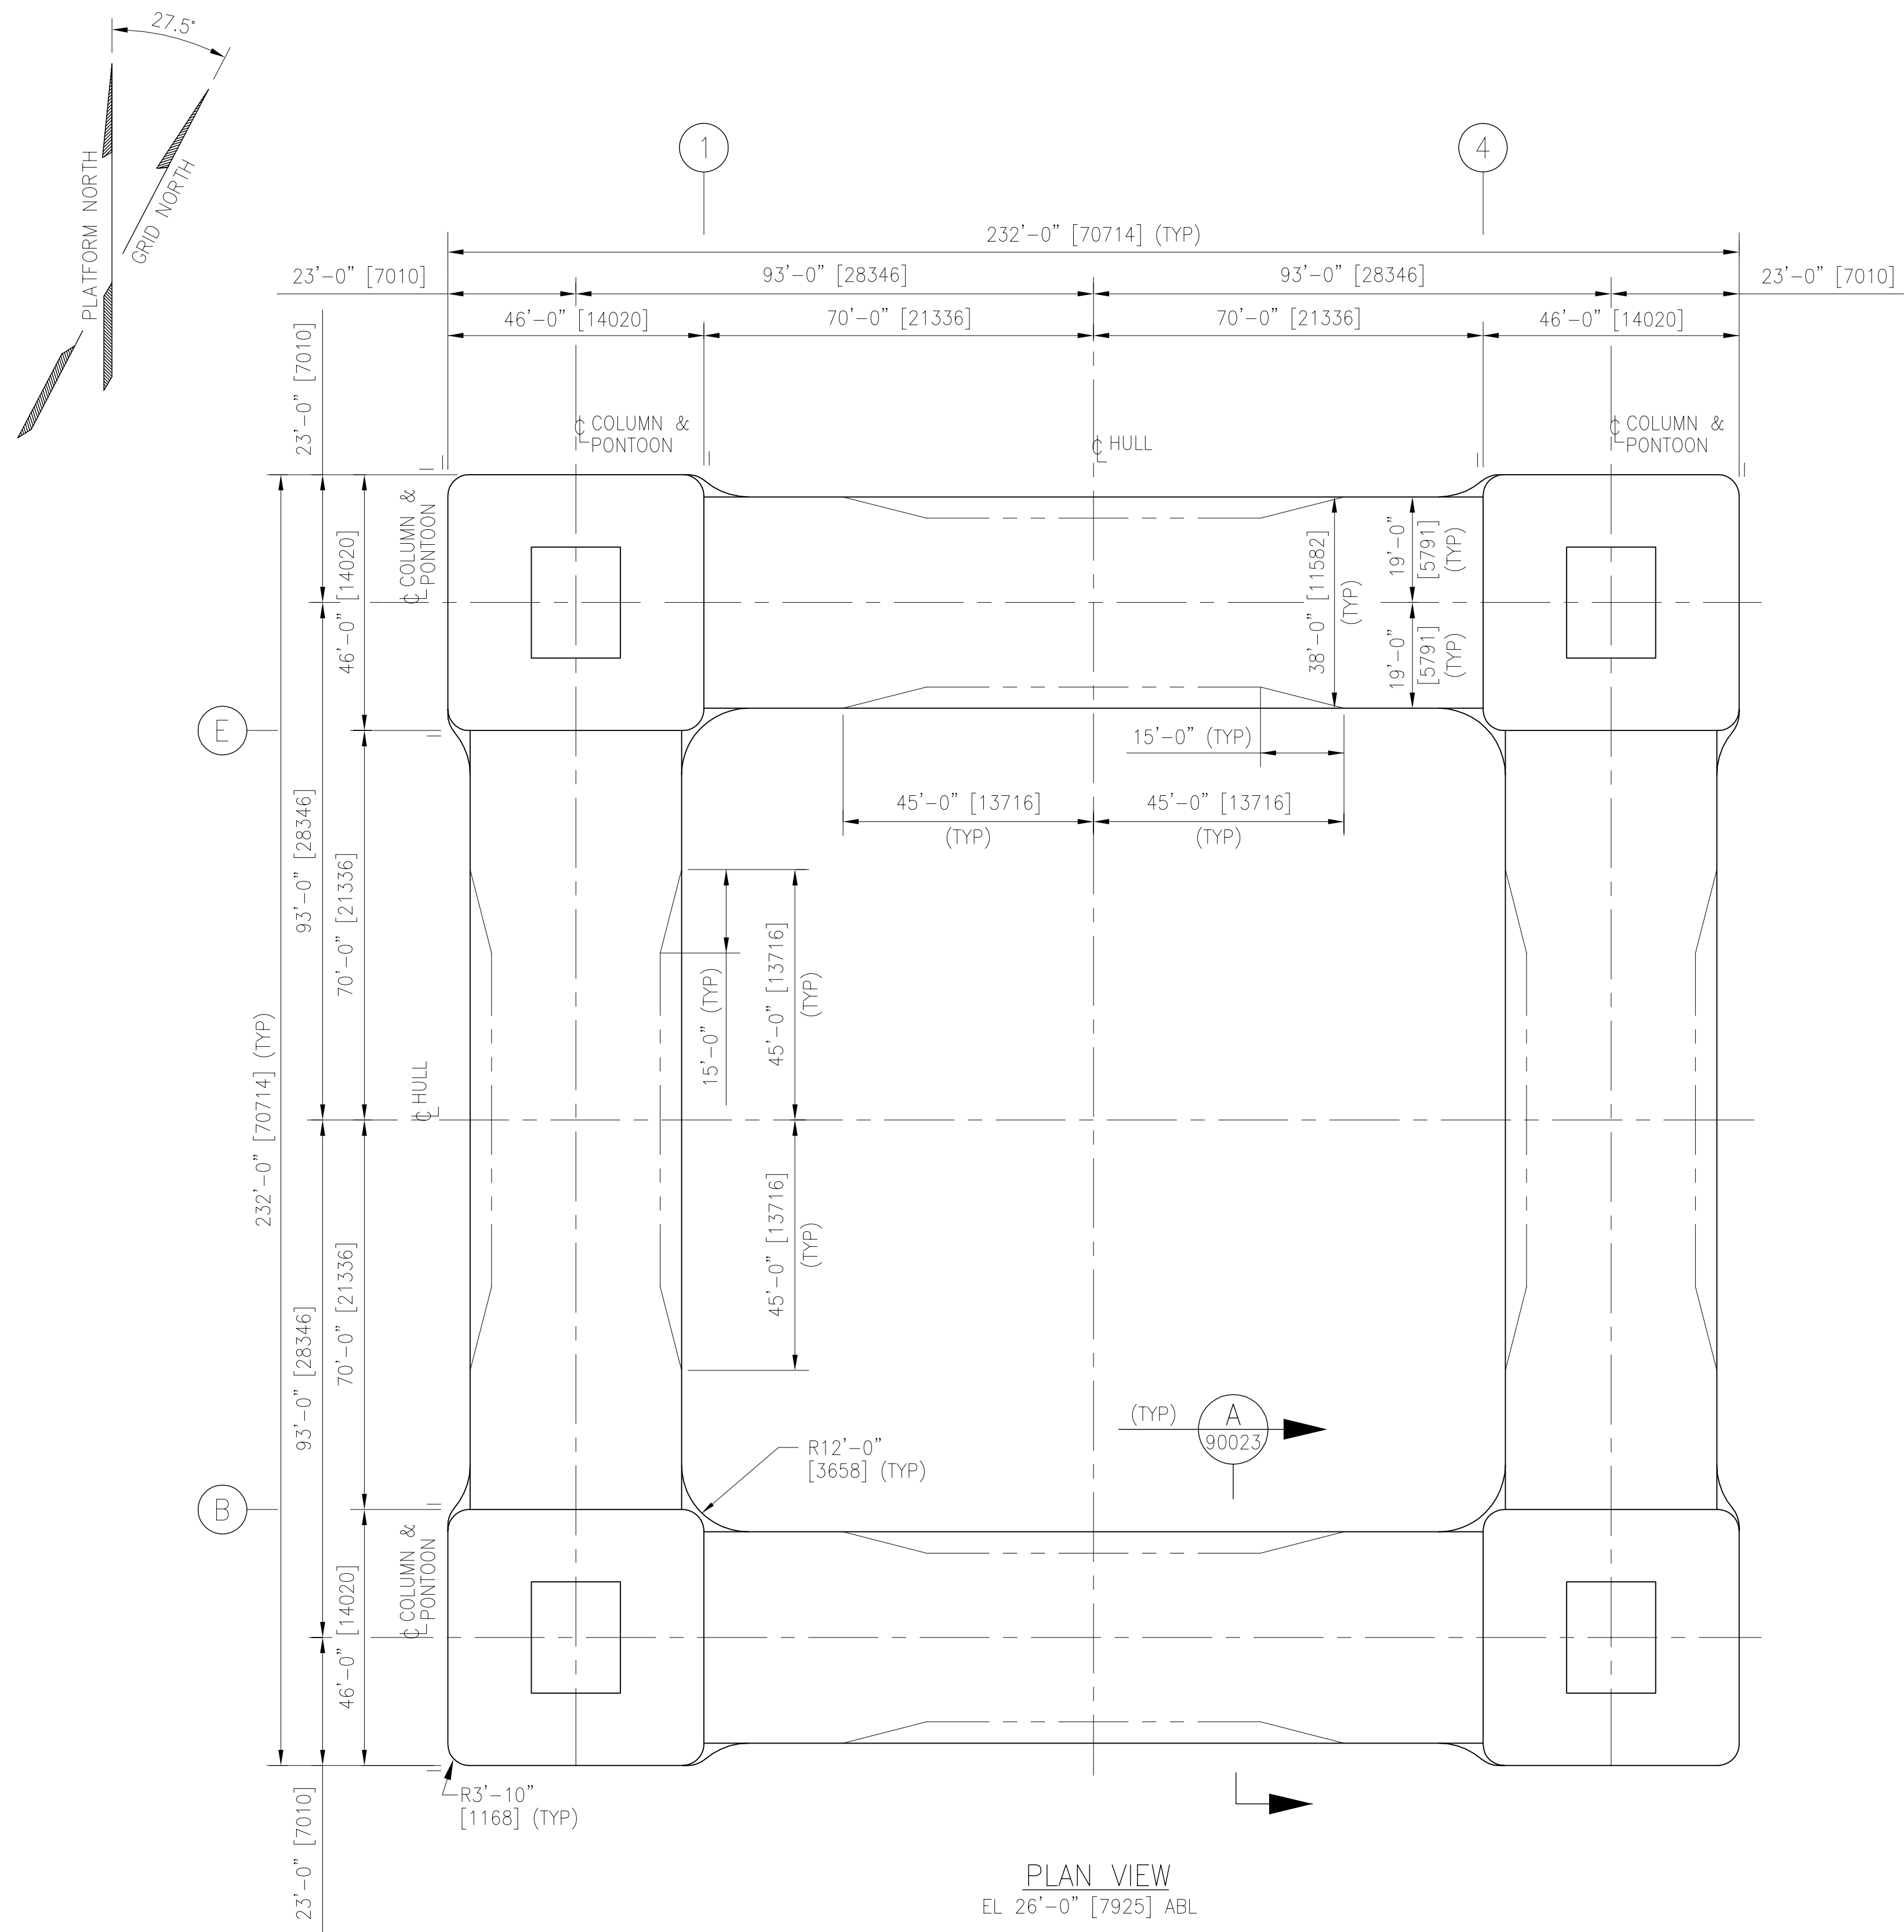

PLAN VIEW
EL 26'-0" [7925] ABL

PRINCIPAL DIMENSIONS


HULL STRUCTURE LENGTH OVERALL (MLD)	232'-0"
HULL STRUCTURE BREADTH OVERALL (MLD)	232'-0"
PONTOONS	
LENGTH (MLD)	140'-0"
BREADTH (MLD)	38'-0"
DEPTH (MLD)	26'-0"
COLUMNS	
HEIGHT ABOVE BL (MLD)	170'-0"
HORIZONTAL SECTION (MLD)	46'-0"x46'-0"
DESIGN WATER LINE (ABL)	105'-0"

DRAWING NOTES

- 1.) THIS DWG SHALL BE CONSIDERED AUTHORITATIVE FOR ALL DIMENSIONS, IDENTIFICATIONS AND NOMENCLATURE GIVEN. DIMENSIONS AND NOTATIONS ON ALL OTHER DRAWINGS SHALL BE CONSIDERED SUBORDINATE TO LIKE INFORMATION GIVEN HEREON.
- 2.) FABRICATION SHALL OBSERVE "MOLDED DIMENSIONS". DIMENSIONS GIVEN HEREON ARE MOLDED, UNLESS NOTED OTHERWISE.
- 3.) ALL PONTOONS AND COLUMNS ARE IDENTICAL AND SYMMETRIC ABOUT @ HULL.

NOTES:

1. FOR COVER SHEET SEE DWG DNH90001.
2. FOR GENERAL NOTES SEE DWG DNH90010.

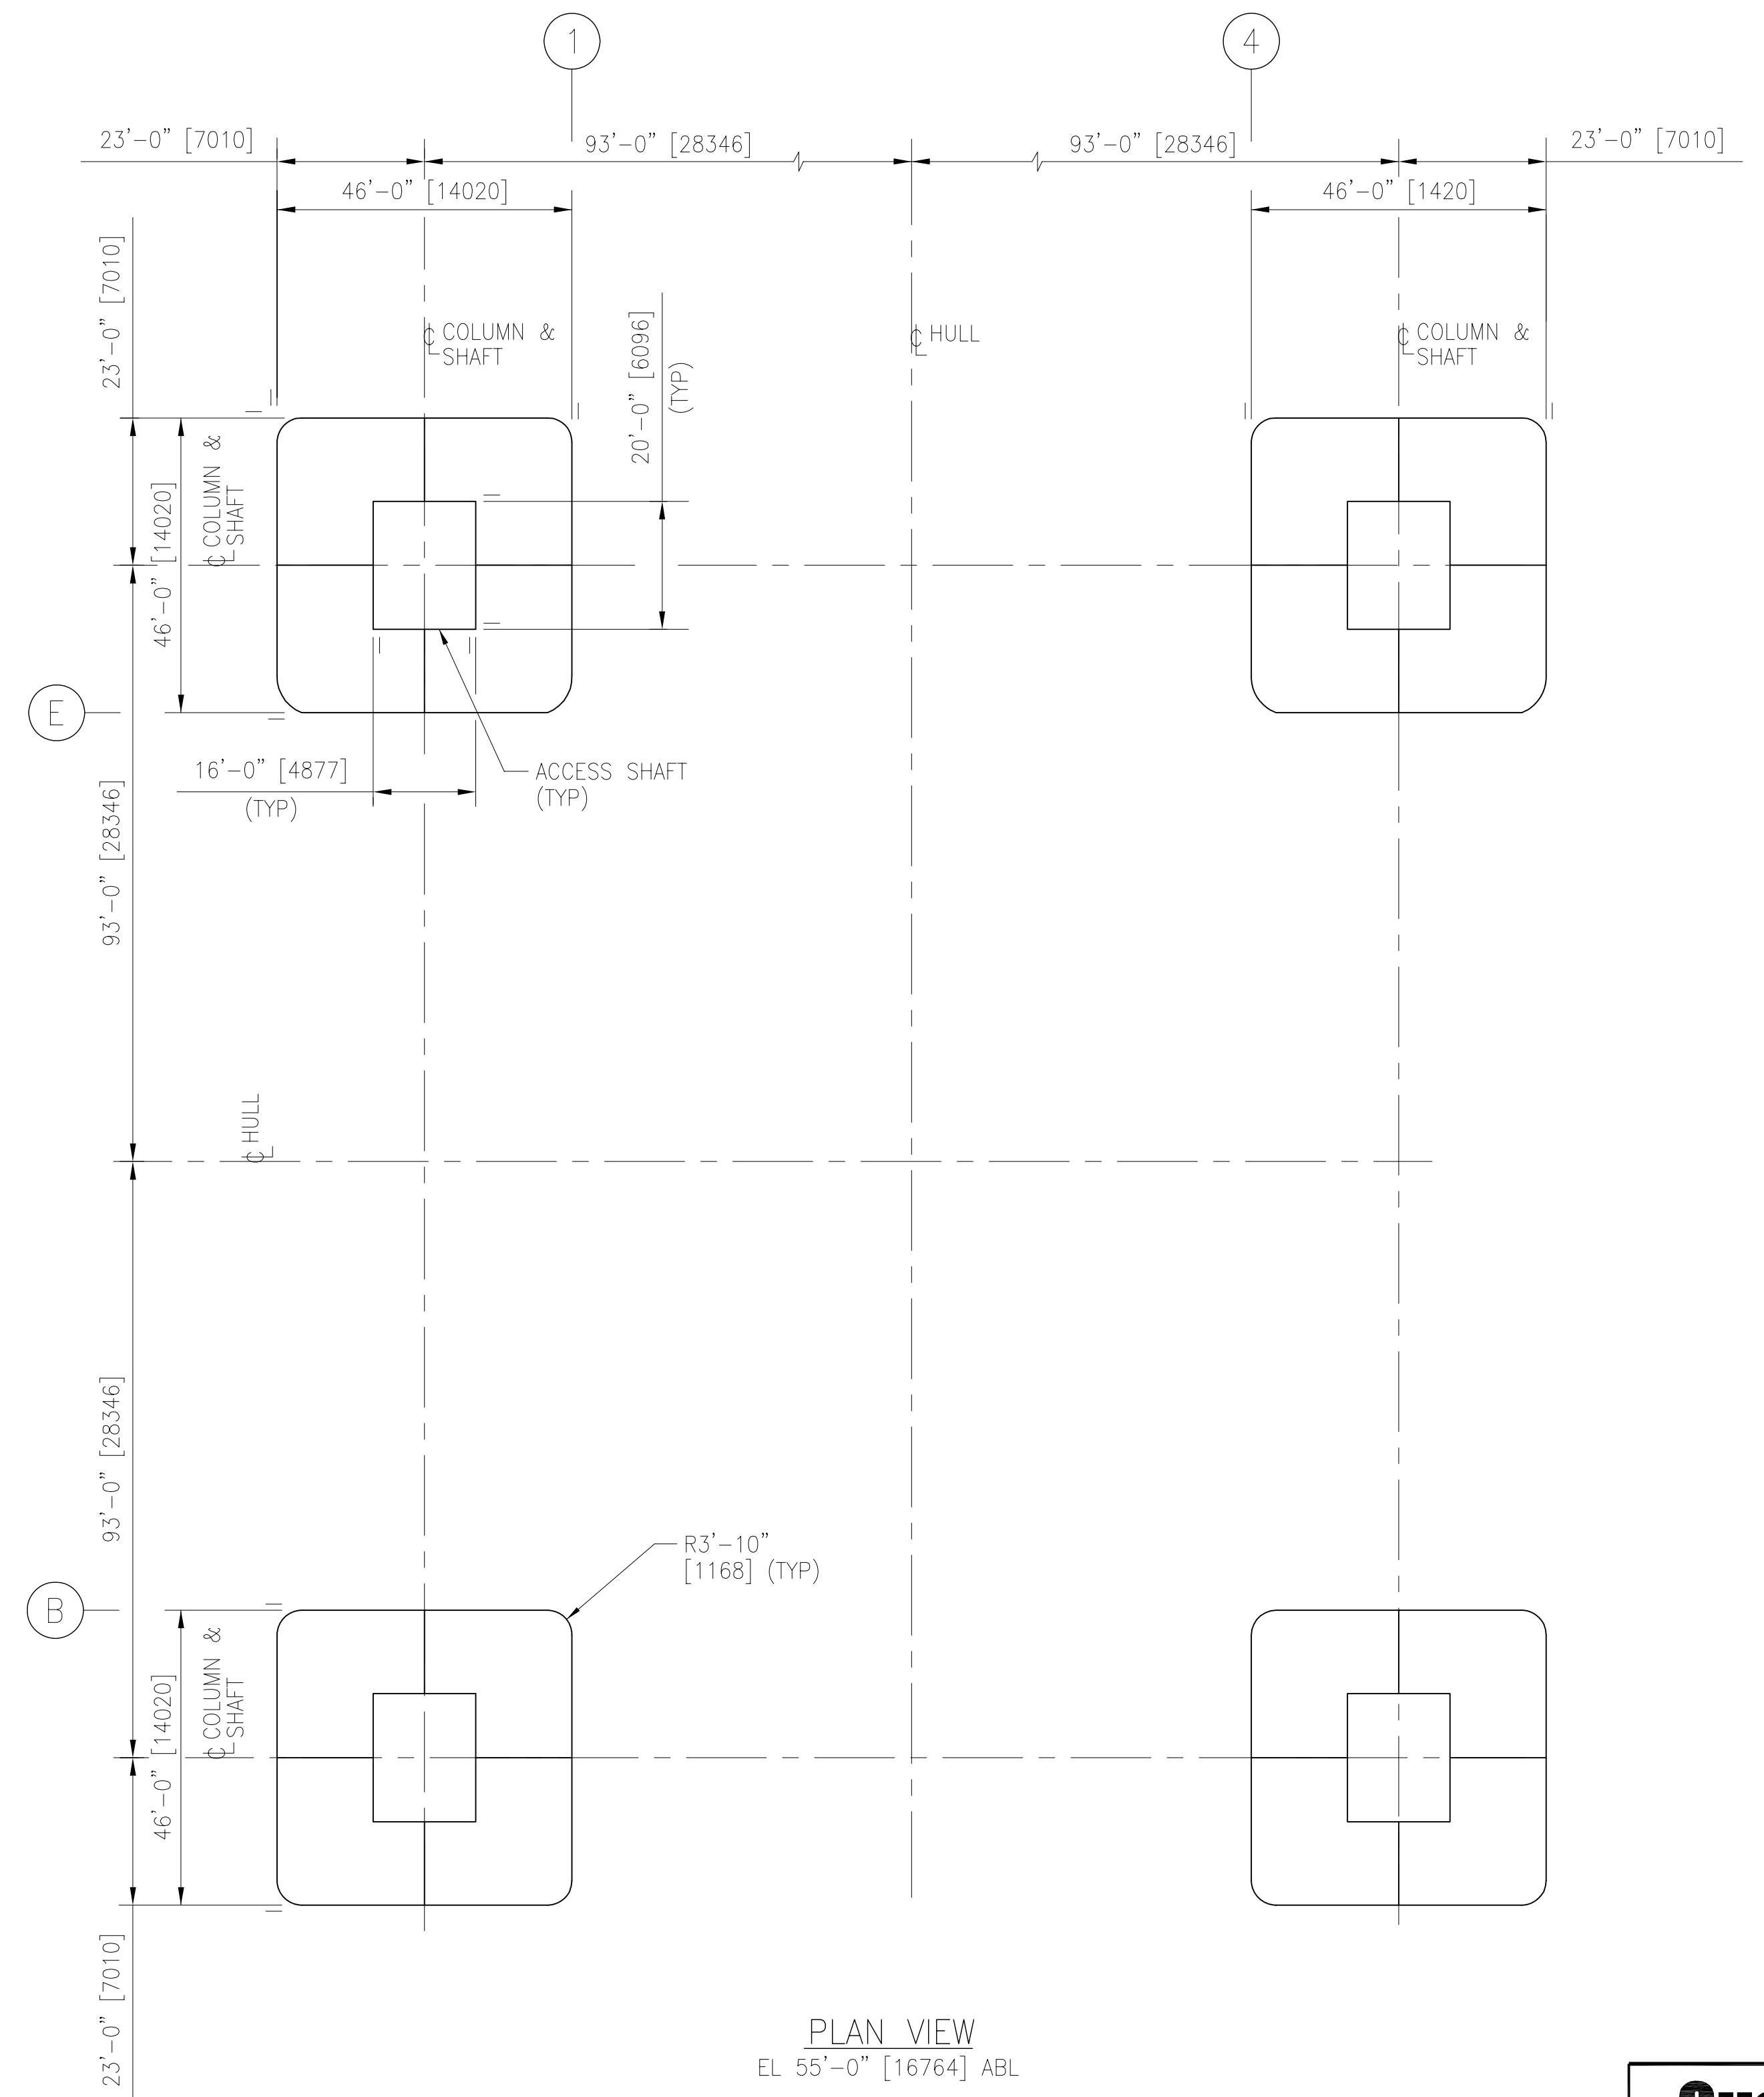

PLAN VIEW
EL 55'-0" [16764] ABL



CONFIDENTIAL

THIS DOCUMENT AND THE INFORMATION DISCLOSED HEREIN ARE THE PROPERTY OF ATLANTIA OFFSHORE LIMITED • HOUSTON, TEXAS • U.S.A. AND ARE NOT TO BE REPRODUCED OR USED TO FURNISH ANY INFORMATION FOR MAKING OF DRAWINGS OR APPARATUS EXCEPT WHERE PROVIDED BY WRITTEN AGREEMENT WITH ATLANTIA OFFSHORE LIMITED.



SEMI-SUBMERSIBLE FPU

HULL
PRINCIPAL DIMENSIONS

CLIENT REF. NO. :	REV.	SCALE: 1"=20'-0"
PROJECT NO. A0 73800	DRAWING NO. DNH90022	SHT.

FORMAT: D1 REV. A1